



REVISIONS	BY

**GENERAL PROJECT NOTES:**

- 1) CONTRACTOR IS RESPONSIBLE FOR ALL CUTTING AND PATCHING REQUIRED TO COMPLETE THE PROJECT.
- 2) CONTRACTOR IS RESPONSIBLE FOR THE REMOVAL AND REPLACEMENT OF CEILING TILES REQUIRED TO COMPLETE THE PROJECT.

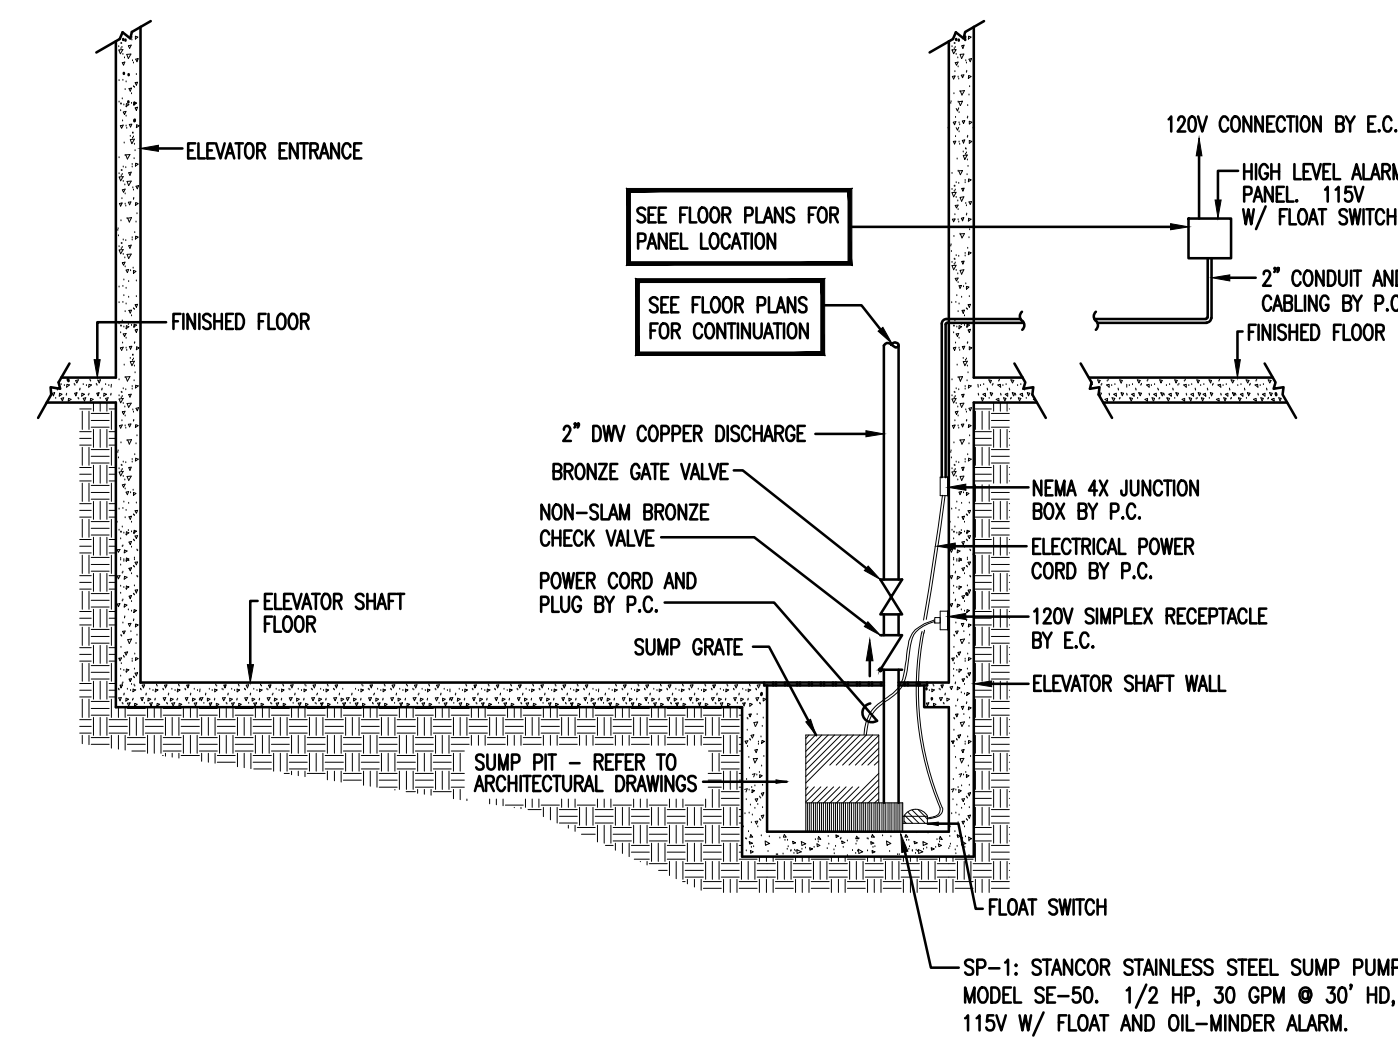

**ELEVATOR SUMP PUMP DETAIL**

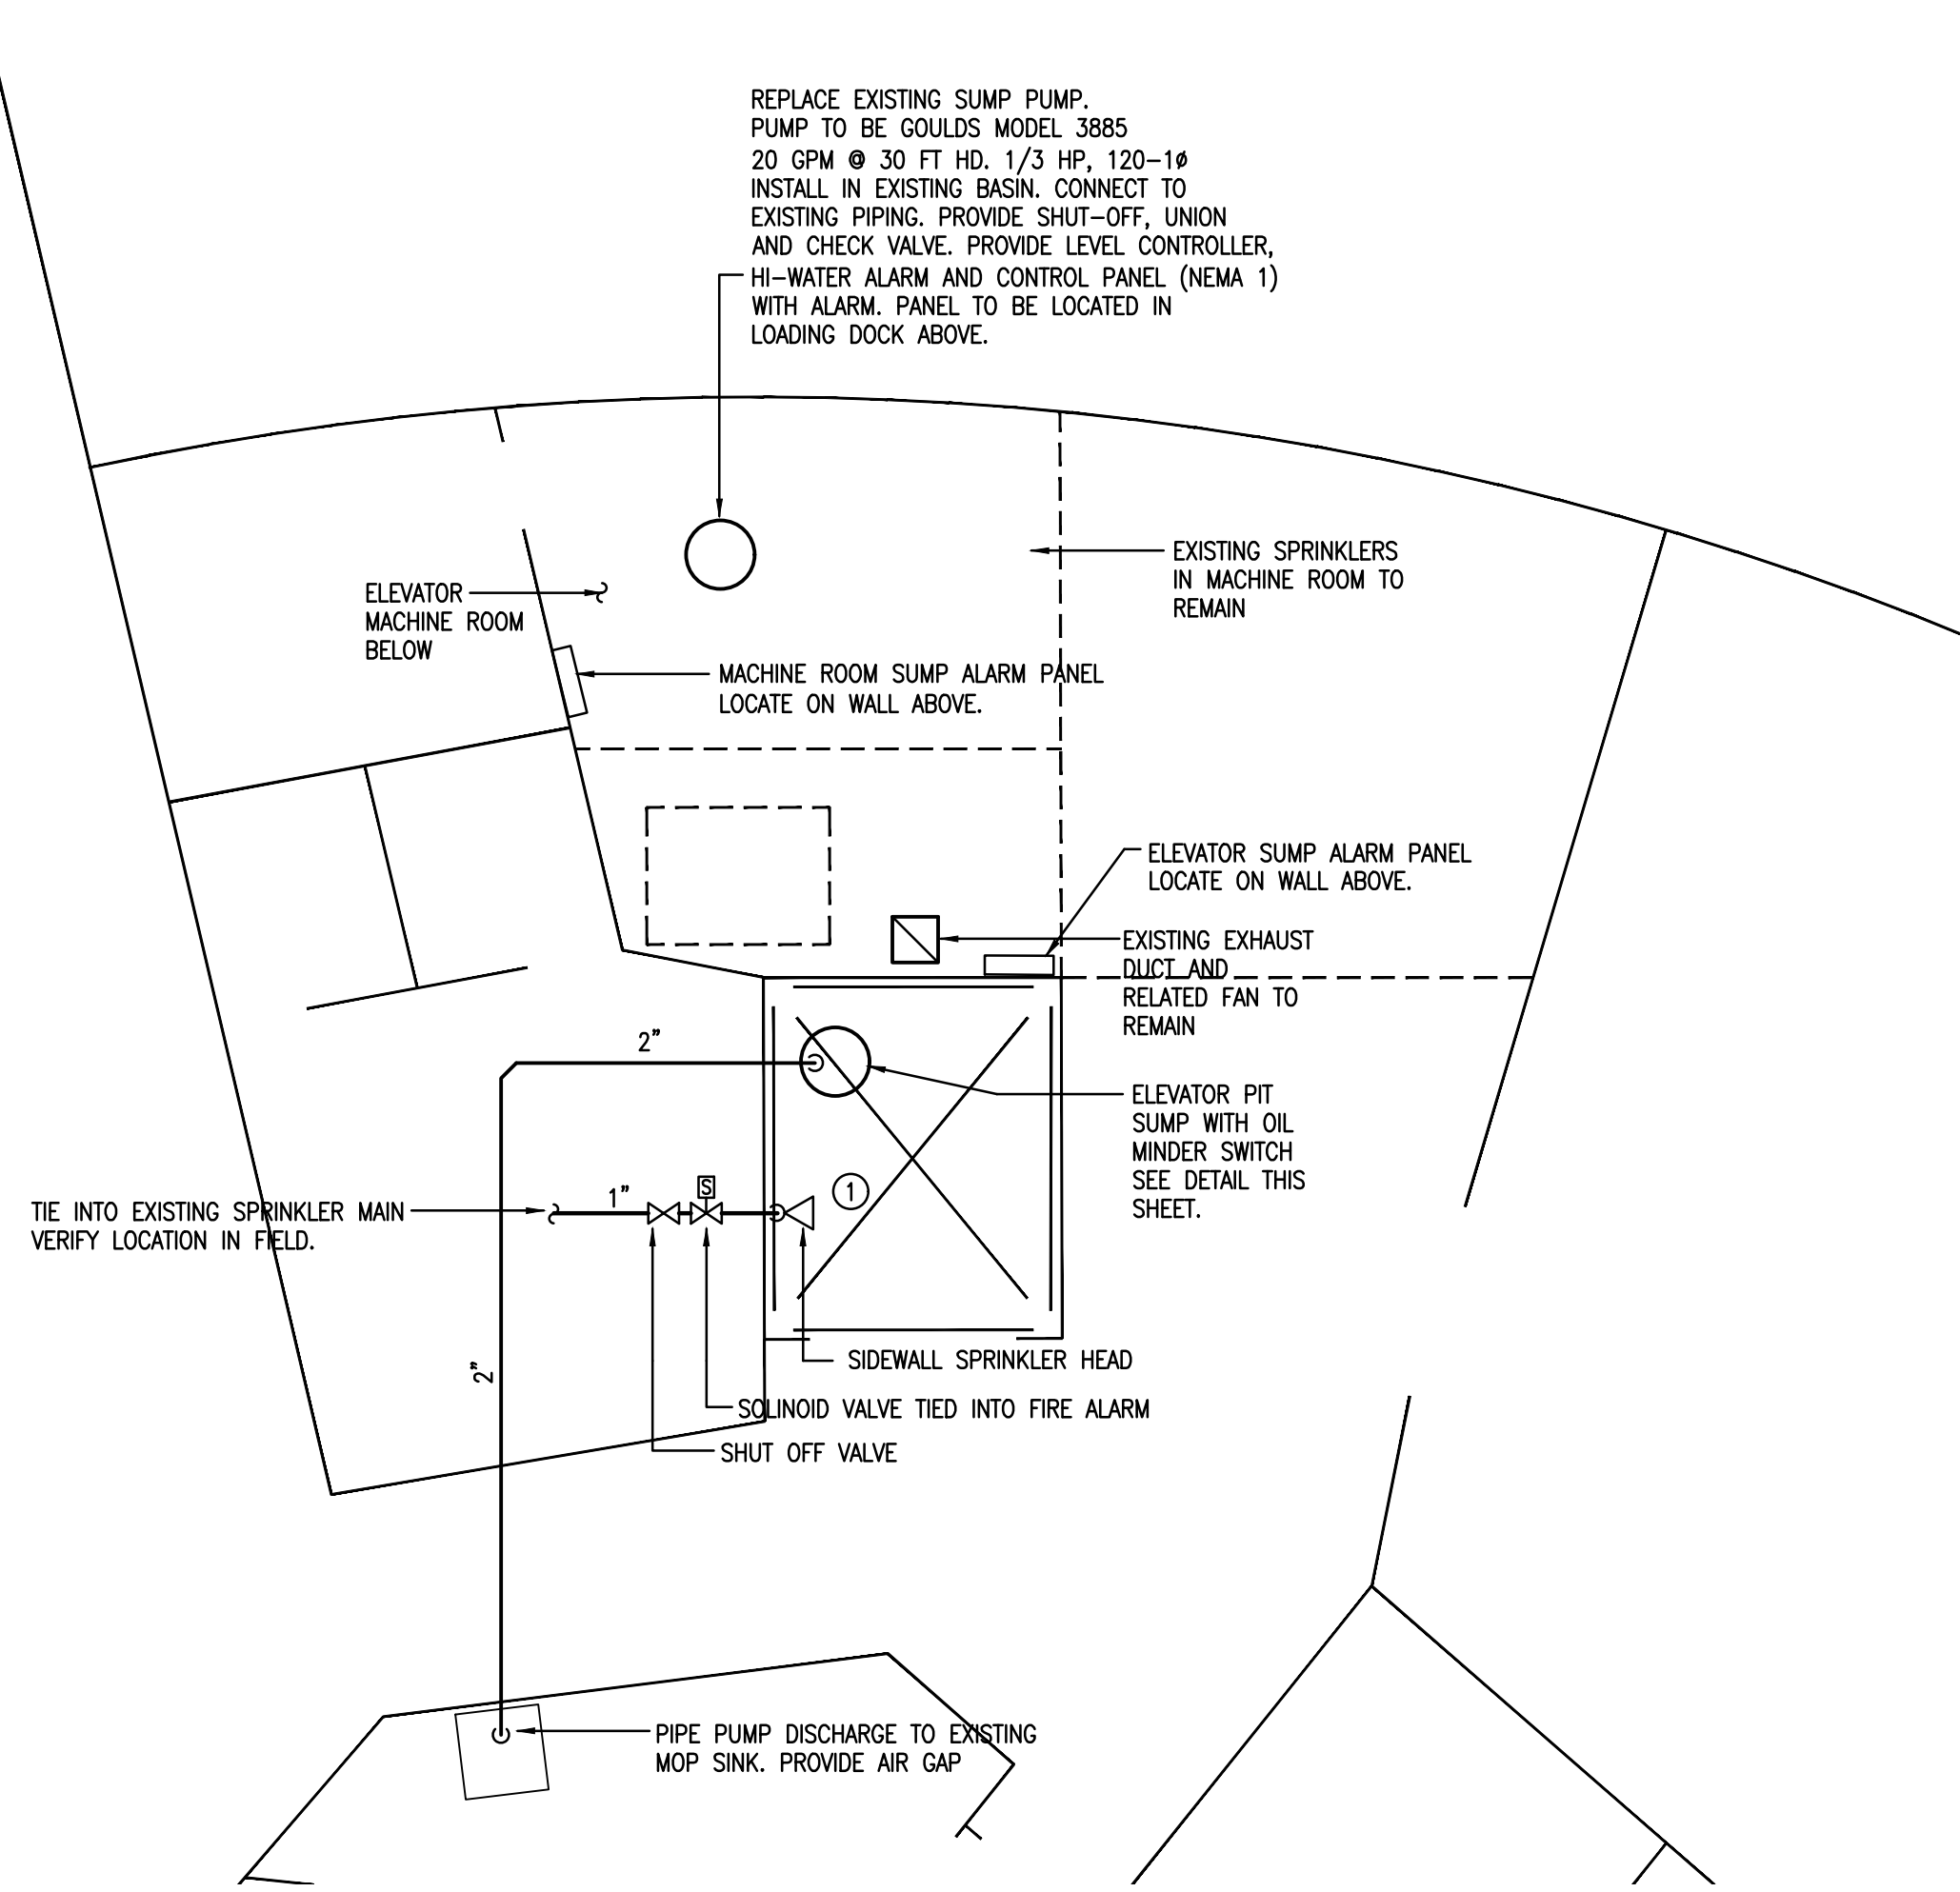

**PARTIAL LOWER LEVEL L PLAN**  
 SCALE: 1/4" = 1'-0"

- 1) PROVIDE SAME NEW SPRINKLER AND RELATED PIPING AND APPURTENANCES AT THE TOP OF THE ELEVATOR SHAFT.

**CONSOLIDATED ENGINEERS**  
 1028 James Drive  
 Leasport, PA 15858  
 Tel: 814.935.1800 Fax: 814.935.1810  
 Email: www.consolidatedengineers.com



**ELEVATOR UPGRADES**  
 FOR THE  
**NESHAMINY HIGH SCHOOL**  
 NESHAMINY SCHOOL DISTRICT

PARTIAL LOWER LEVEL FLOOR PLAN -  
 MECHANICAL - DETAILS AND NOTES

DRAWN: FB  
 CHECKED: AM  
 DATE: 03-10-16  
 SCALE: AS NOTED  
 JOB NO.: 15-2447-1  
 SHEET

**M-1**